



acoustic system

StoSilent Distance

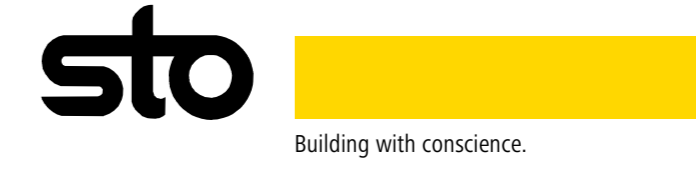


© Sto SE & Co. KGaA

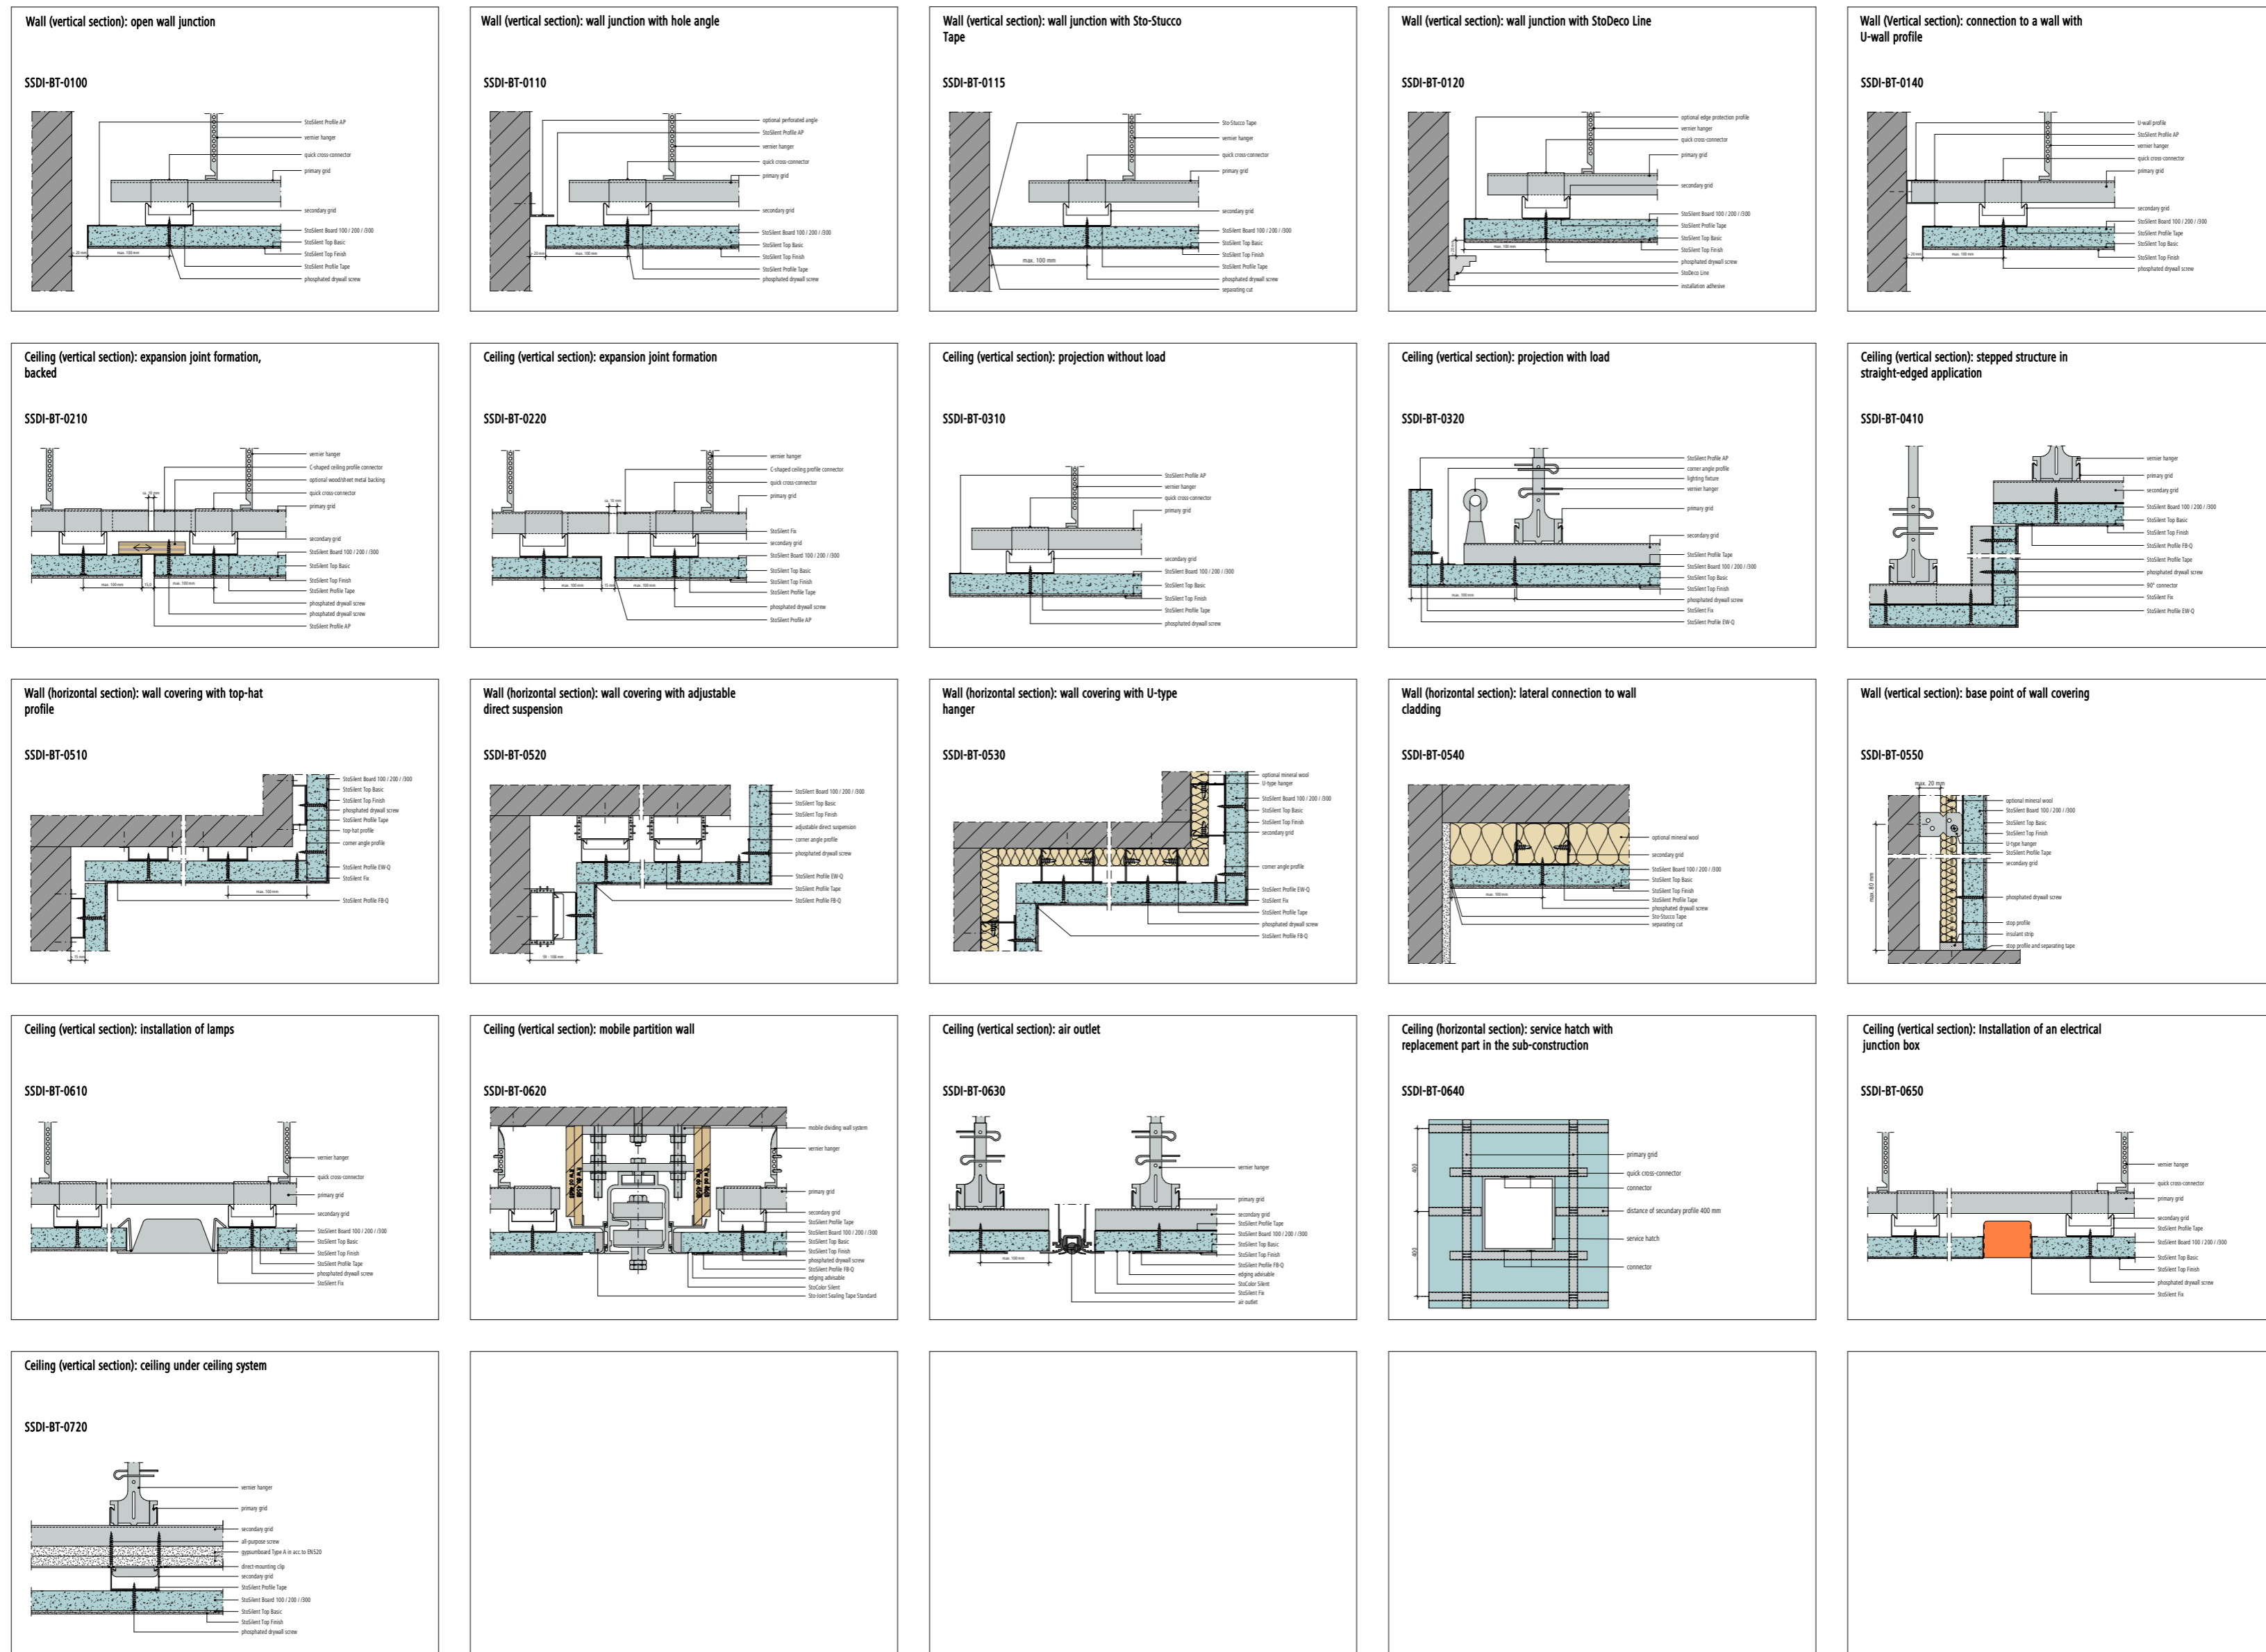


acoustic system

StoSilent Distance

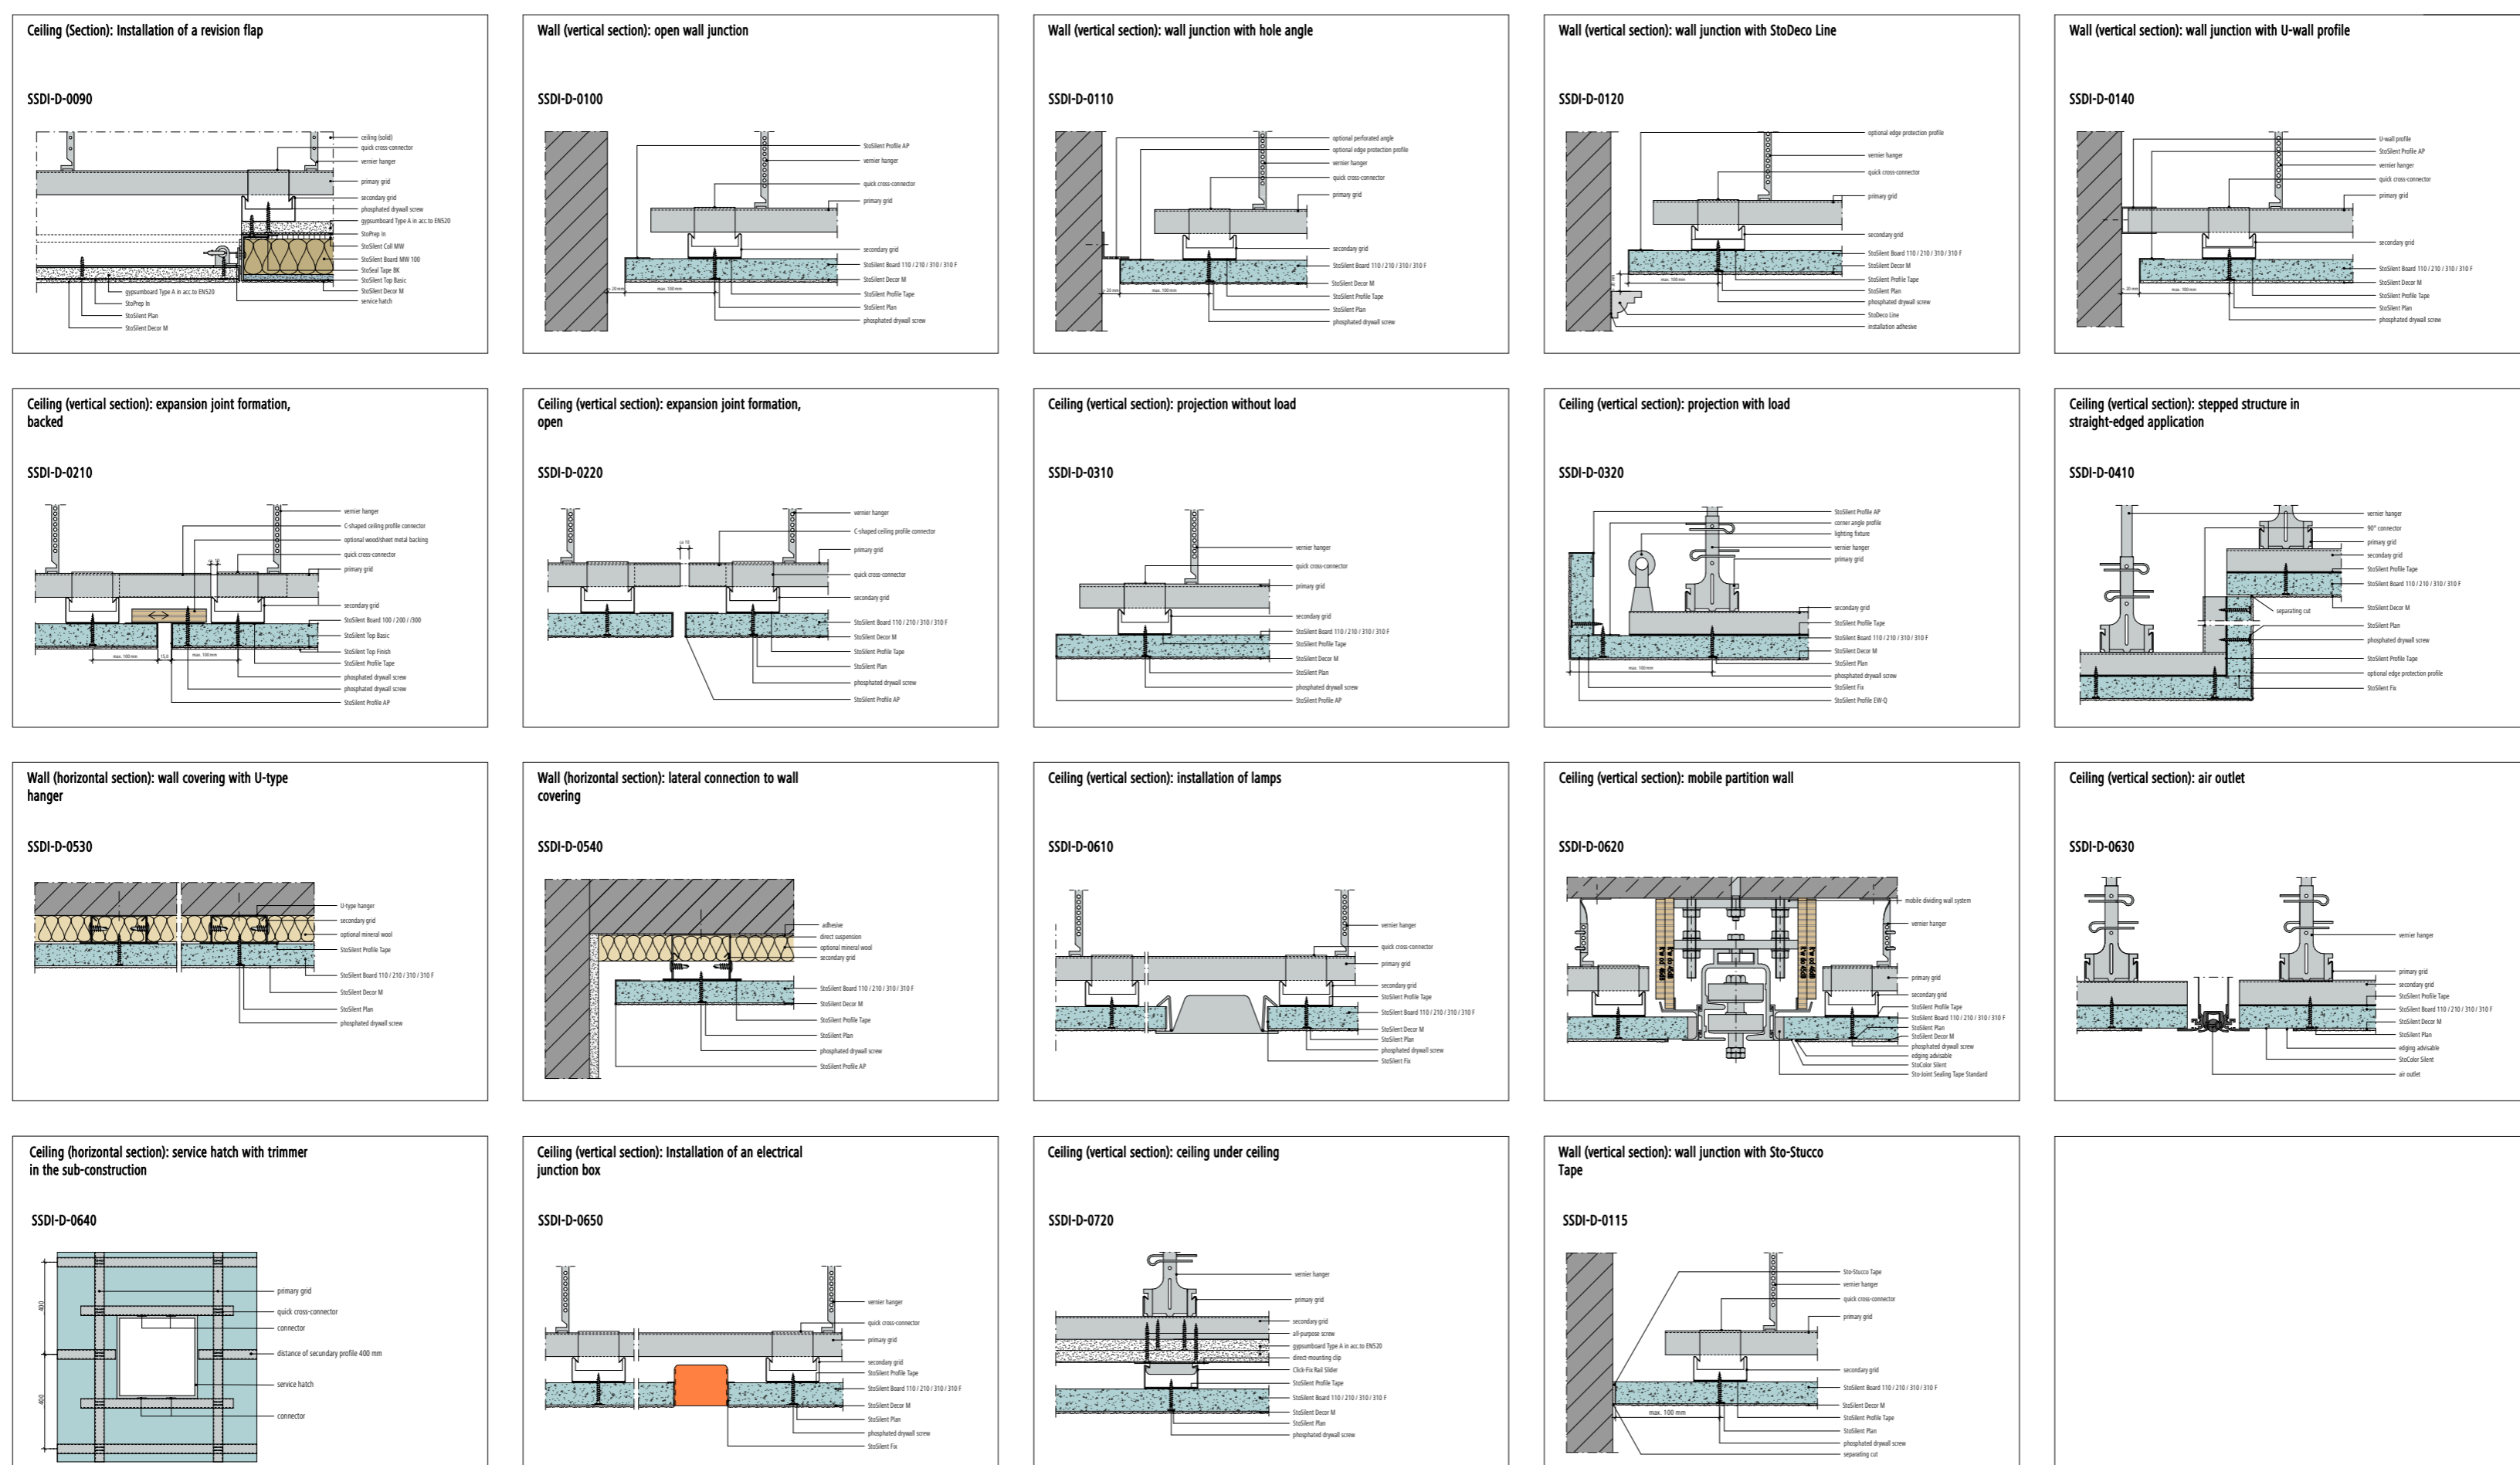

acoustic system

StoSilent Distance Flex

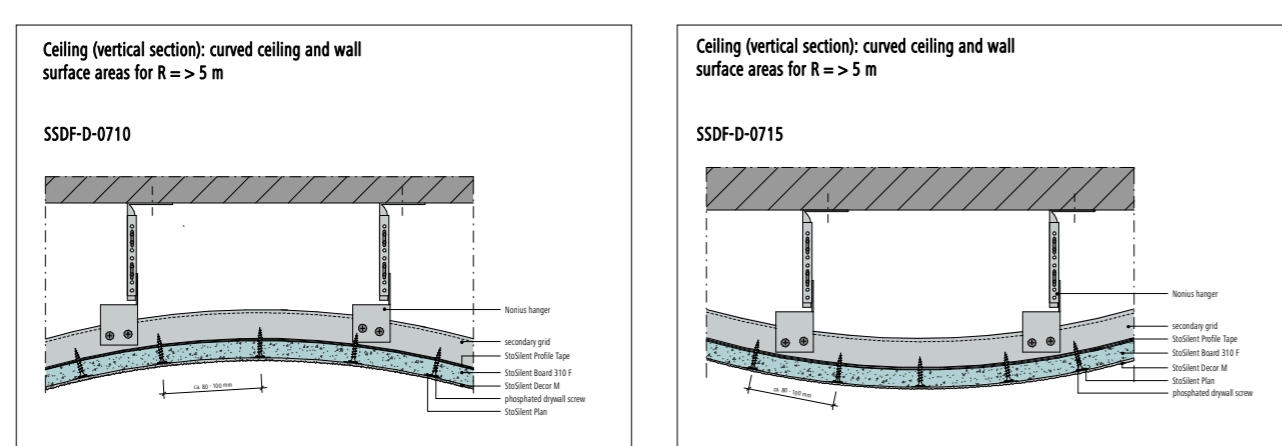

Note: This drawing is a general, non-binding planning suggestion which depicts the execution only schematically. The applicator/planner/customer is independently responsible for determining the suitability and completeness of the product for the particular construction project. Neighbouring works are described only schematically. All specifications and assumptions must be adjusted or agreed in the light of local conditions. Compliance with the technical specifications contained in the Technical Data Sheets, application guidelines, and system approvals is mandatory.

Rev. 110 - 2019-12-01